
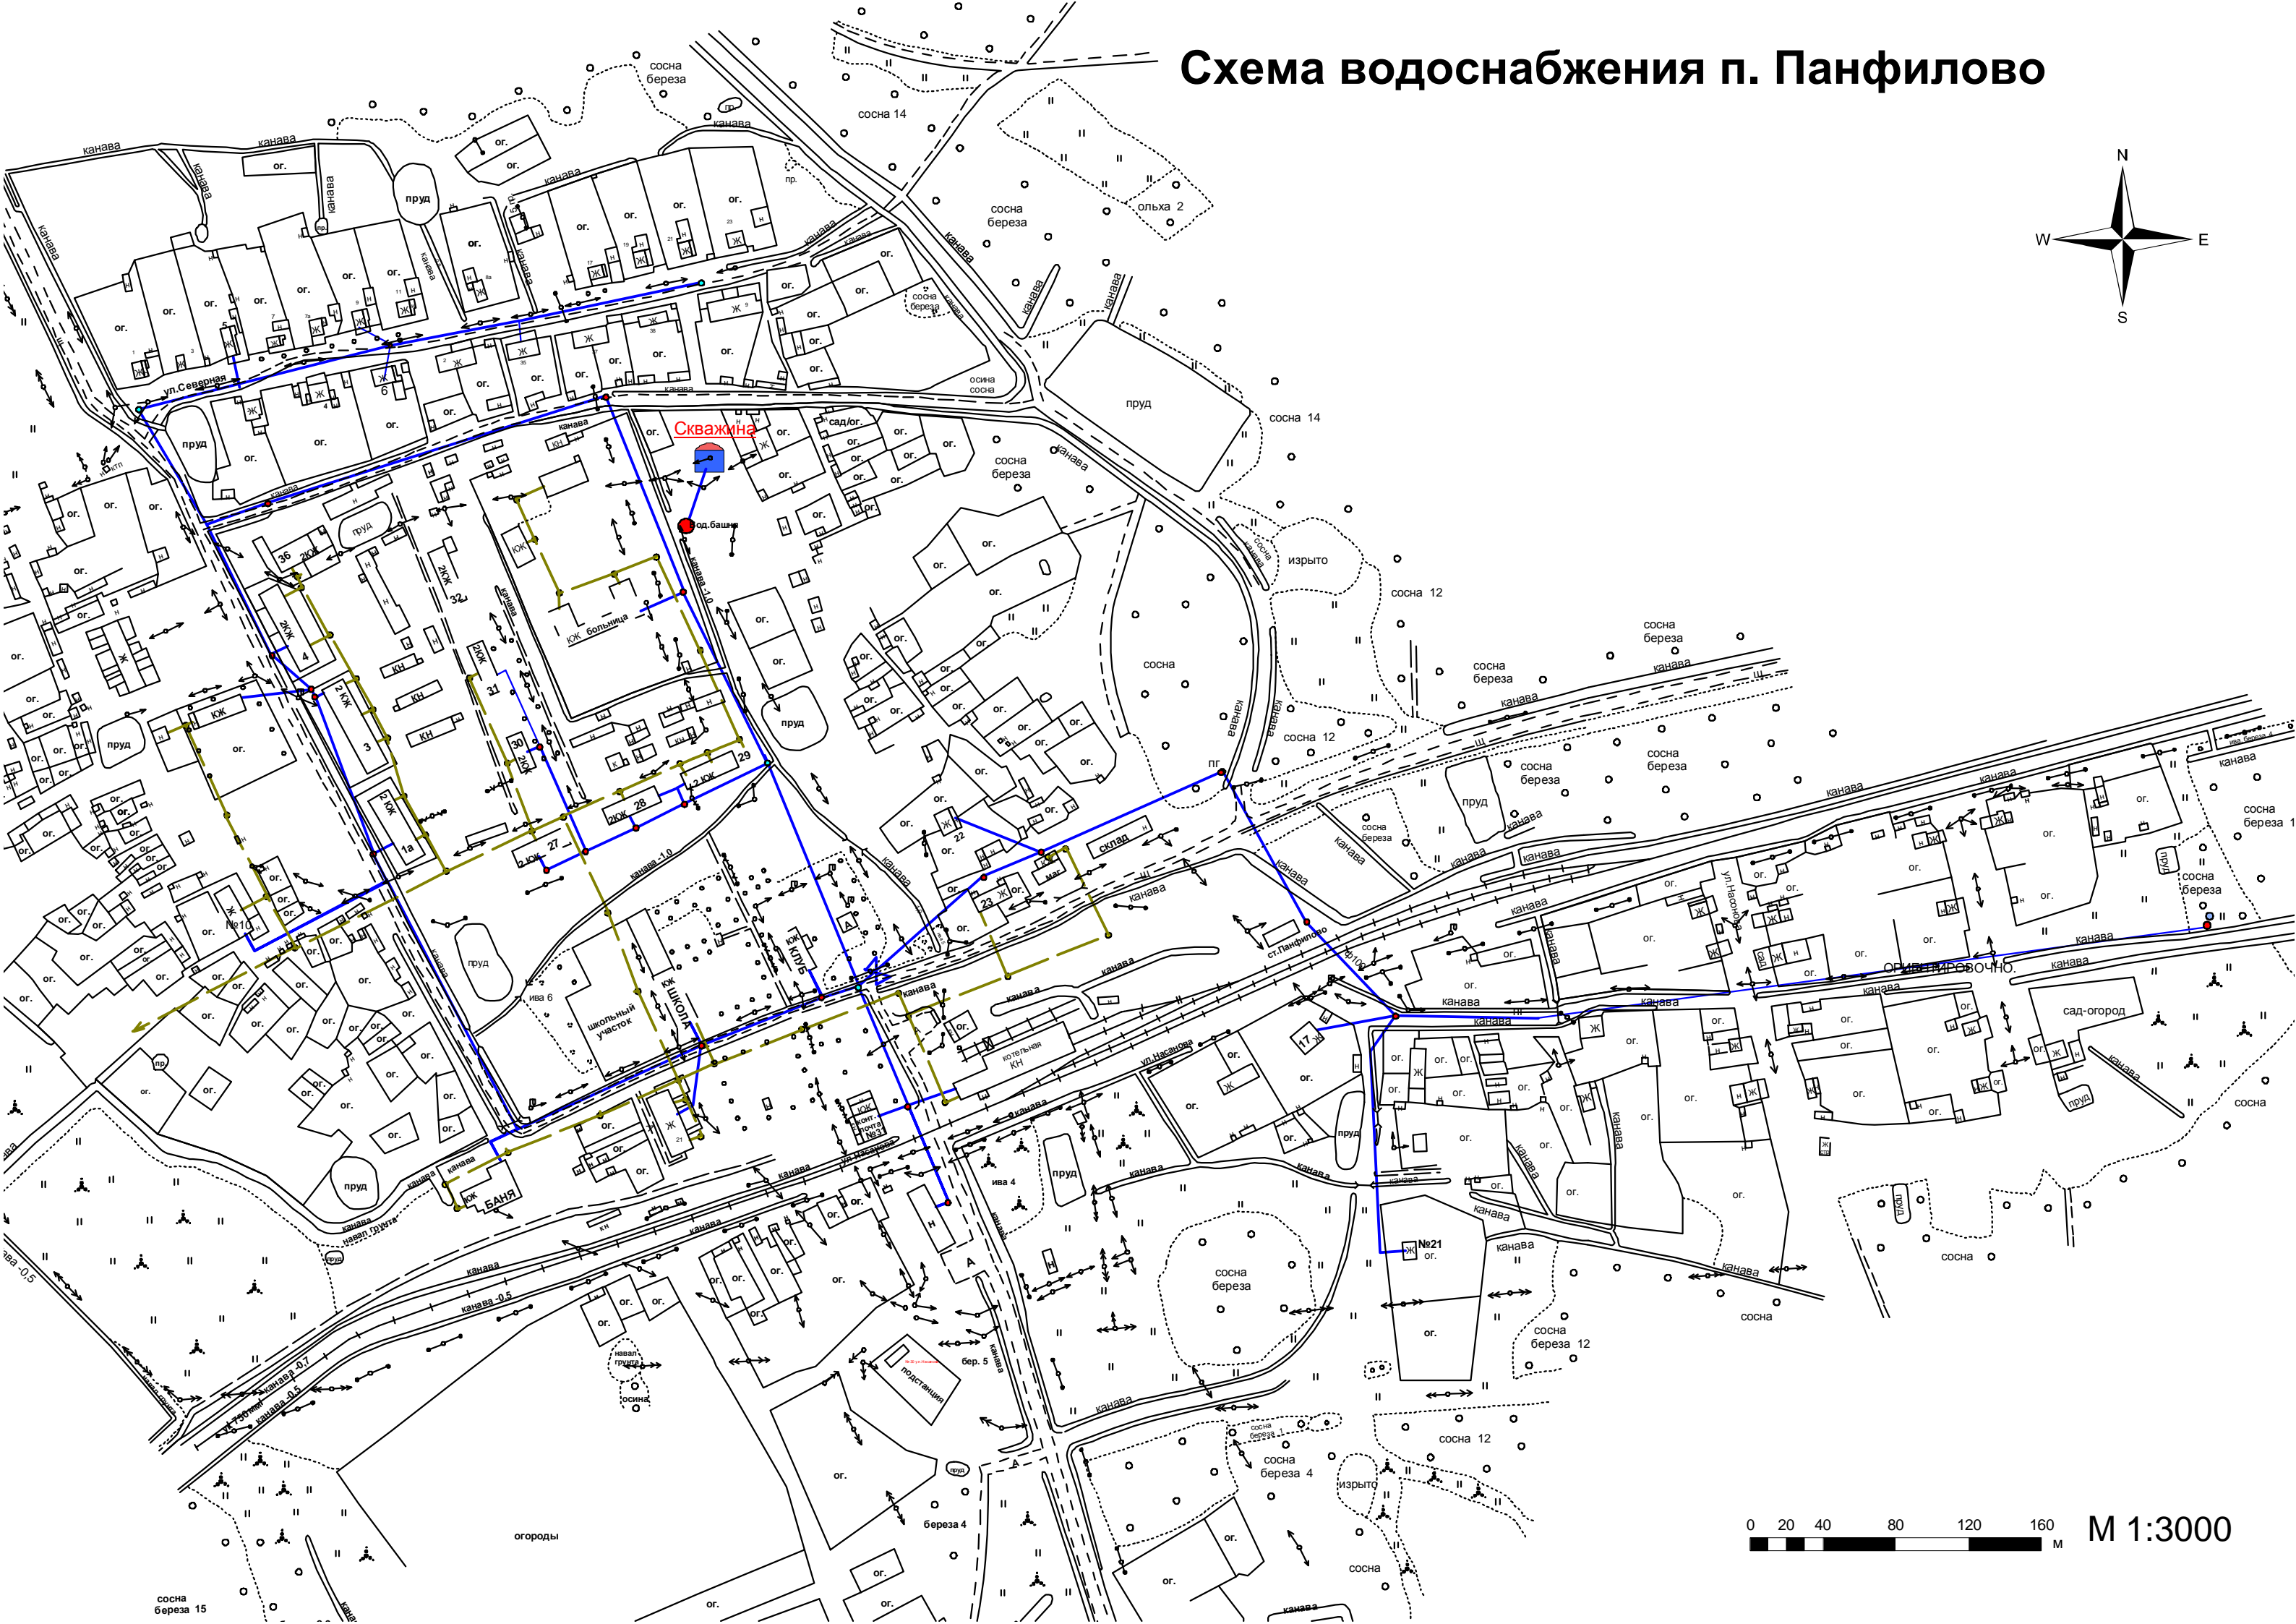


# Схема водоснабжения п. Панфилово

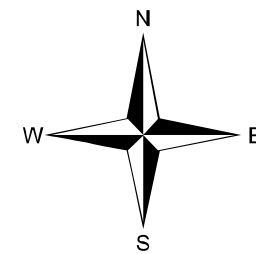

0 20 40 80 120 160 М 1:3000